

DN 08-02

DREDGING NOTICE
U.S. ARMY CORPS OF ENGINEERS
ST. PAUL DISTRICT

NOTICE DATE: 29 May 2008	DREDGING CATEGORY: Routine
MEETING DATE: If requested	MEETING TIME:
BOAT REQUIREMENT:	MEETING LOCATION:

DREDGE CUT NAME: Betsy Slough	RIVER MILE: 731.1 – 731.4
-------------------------------	---------------------------

HISTORIC DATA

Frequency: 84%

Avg. Quantity/Job: 30,175 yd³

Year Last Dredged: 2007

Avg. Quantity/Year: 25,410 yd³

SURVEY DATA

Date Surveyed: 20 May 2008

Water Surface Elevation: 651.5

Low Control Pool Elevation: 650.3

Net Difference: +1.2

5 Day River Forecast: Slight Decline

DREDGING DATA

Recommended Channel Width: 500 feet

Recommended Dredging Depth: 13 feet

Estimated Quantity: 23,291 yd³

Type of Dredge: Gov't./Hydr.

Proposed Dredging Date: 29 May 2008

Estimated Duration: 4 days

Justification for Dredging: The navigation channel is restricted to 400 feet between the 10.5 foot contours and 480 feet between the 9.0 foot contours on a very sharp bend.

MATERIAL PLACEMENT DATA


Proposed Placement Site: Fountain City 1

Location: 5A-731.9-LWP

Site Characteristics: This is a historical beneficial use site with good access. All material is expected to be removed.

If you have any questions concerning this project or request an on-site meeting please call me at (608) 687-3112 x3.

Dan Cottrell
Channel Maintenance Coordinator

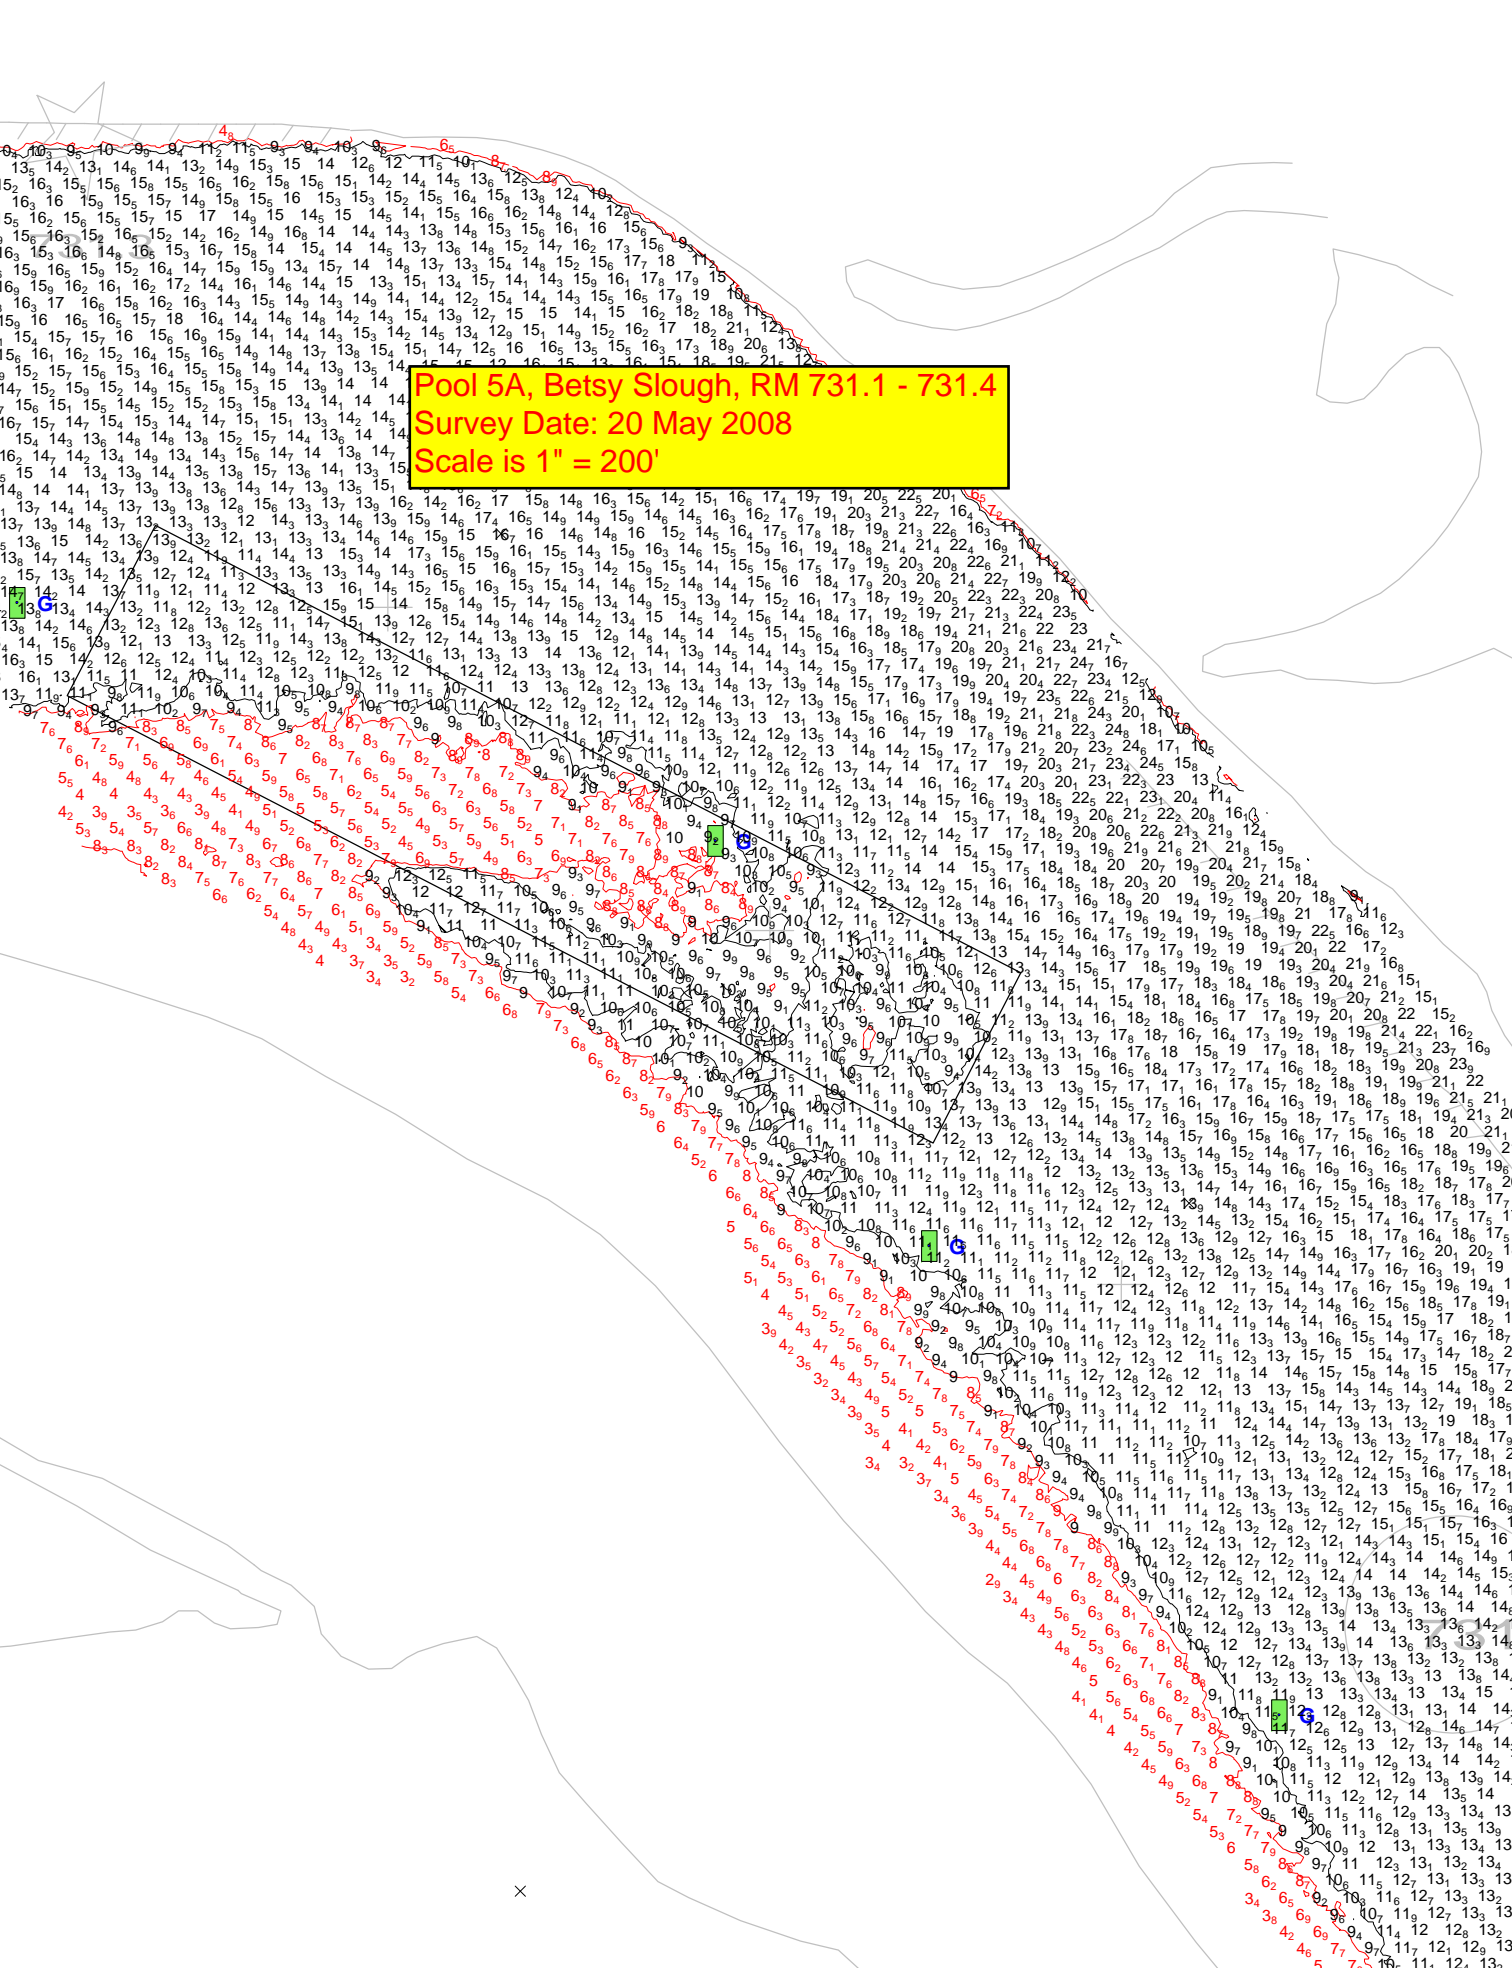

Pool 5A, Betsy Slough, RM 731.1 - 731.4
Survey Date: 20 May 2008
Scale is 1" = 200'